


THE ORION

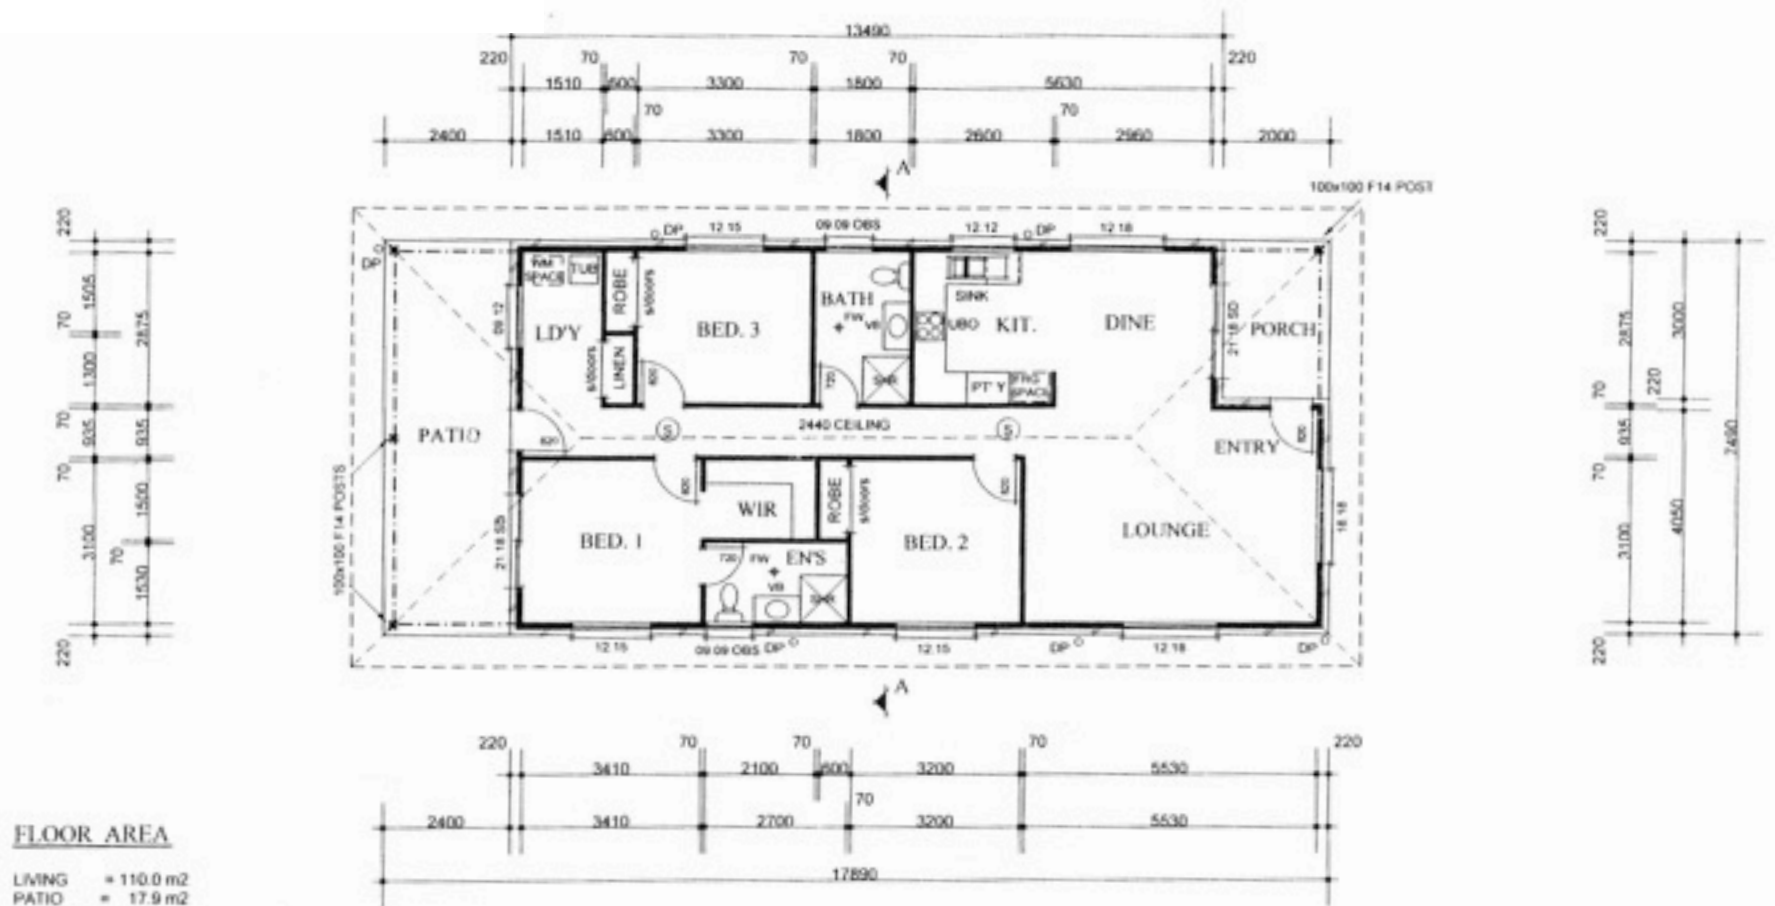

FLOOR PLAN 1:100